


Avenue Road Play Area

Maids Moreton Parish Council



1. Galaxy Aldebaran
Ref GXY941012
Total height 263cm
Fall height 257cm
Age range 6-12 years
DDA Accessible

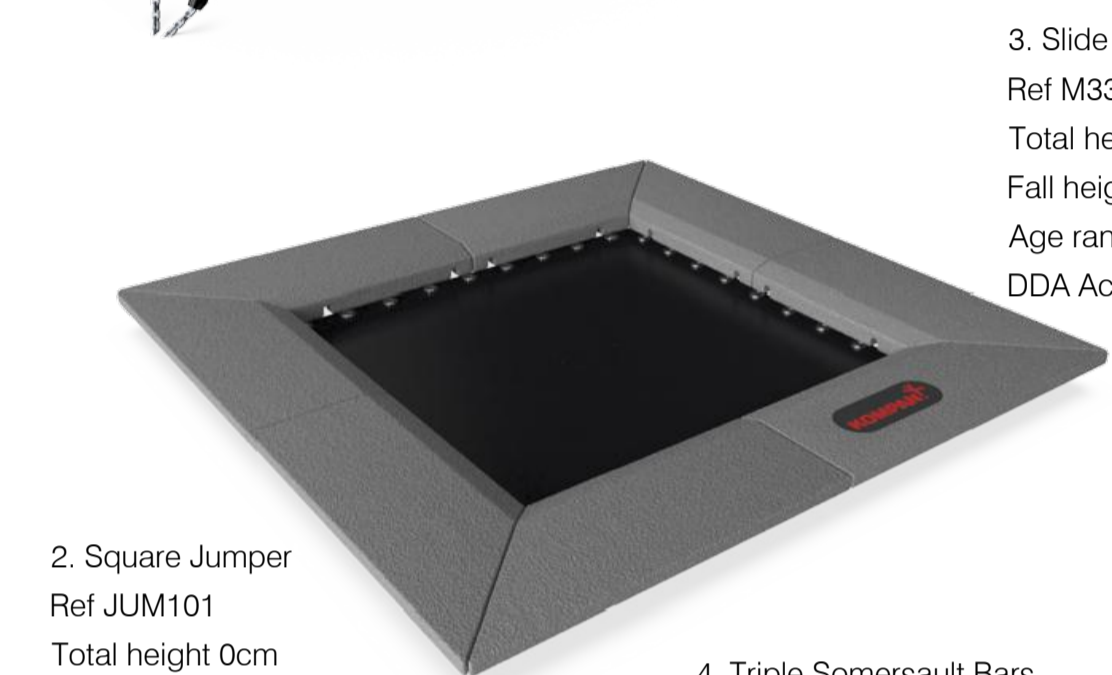

2. Square Jumper
Ref JUM101
Total height 0cm
Fall height 100cm
Age range 4-15 years



4. Triple Somersault Bars
Ref PCM803
Total height 170cm
Fall height 148cm
Age range 4-12 years



3. Slide with Climbing Wall
Ref M33301
Total height 277cm
Fall height 186cm
Age range 4-12 years
DDA Accessible



5. Single Balance Beam
Ref FIFTARCBEAM
Total height 33cm
Fall height 33cm
Age range 3+ years



6. Galaxy Spica
Ref GXY8016
Total height 169cm
Fall height 100cm
Age range 6-12 years



7. Double Multiplay Tower
Ref PCM200121 20158233
Total height 251cm
Fall height 129cm
Age range 2-8 years
DDA Accessible



8. Swings
Ref KSW906-custom
20158226
Total height 274cm
Fall height 148cm
Age range 2-12 years
DDA Accessible



9. Overhead Bars
Ref PCMS-CUSTOM 723379
Total height 215cm
Fall height 108cm
Age range 4-12 years



12. Water Lilies Springer
Ref M17501
Total height 61cm
Fall height 60cm
Age range 2-6 years
DDA Accessible



11. Spinner Bowl
Ref ELE400024-LG
Total height 60cm
Fall height 100cm
Age range 4-15 years
DDA Accessible



10. Hammock
Ref PCM805
Total height 138cm
Fall height 100cm
Age range 3-12 years
DDA Accessible

SURFACES

Existing Grass		Rubber Mulch	
Existing EPDM Wetpour		Rubber Mulch with Wet Pour Wear Pads	
Black Safety Surface		Pathway	



Pine Bench with Backrest
Location TBC

Design assumes the site will be levelled by other (max. gradient 1:100), free draining and with good access. Quotation and design is submitted site unseen, we reserve the right, following a full site survey to amend the design appropriately. Areas and dimensions shown are critical for compliance with European safety standards EN1176 & EN1177, if in doubt ask. Grass areas should be well established prior to grass mat safety surfacing being laid.

KOMPAN
Let's play

KOMPAN Ltd.
Serenity House
Furzon Lake
Milton Keynes
MK4 1GA

www.KOMPAN.co.uk
T:01908 201002
F:01908 201007
E:KOMPAN.UK@KOMPAN.com

©copyright of this drawing remains the property of KOMPAN Ltd. and the KOMPAN group. This drawing may not be reproduced without prior permission of KOMPAN Ltd. Any infringement will be pursued.

Project AVENUE ROAD PLAY AREA	Date 25/10/2021	Designed by R.B
Client MAIDS MORETON PARISH COUNCIL	Scale 1:100@A1	Revision A
Drawing No. CAS-127110-F3Q7X2		